


委託業務位置図

A1:S=1/3000
A3:S=1/6000

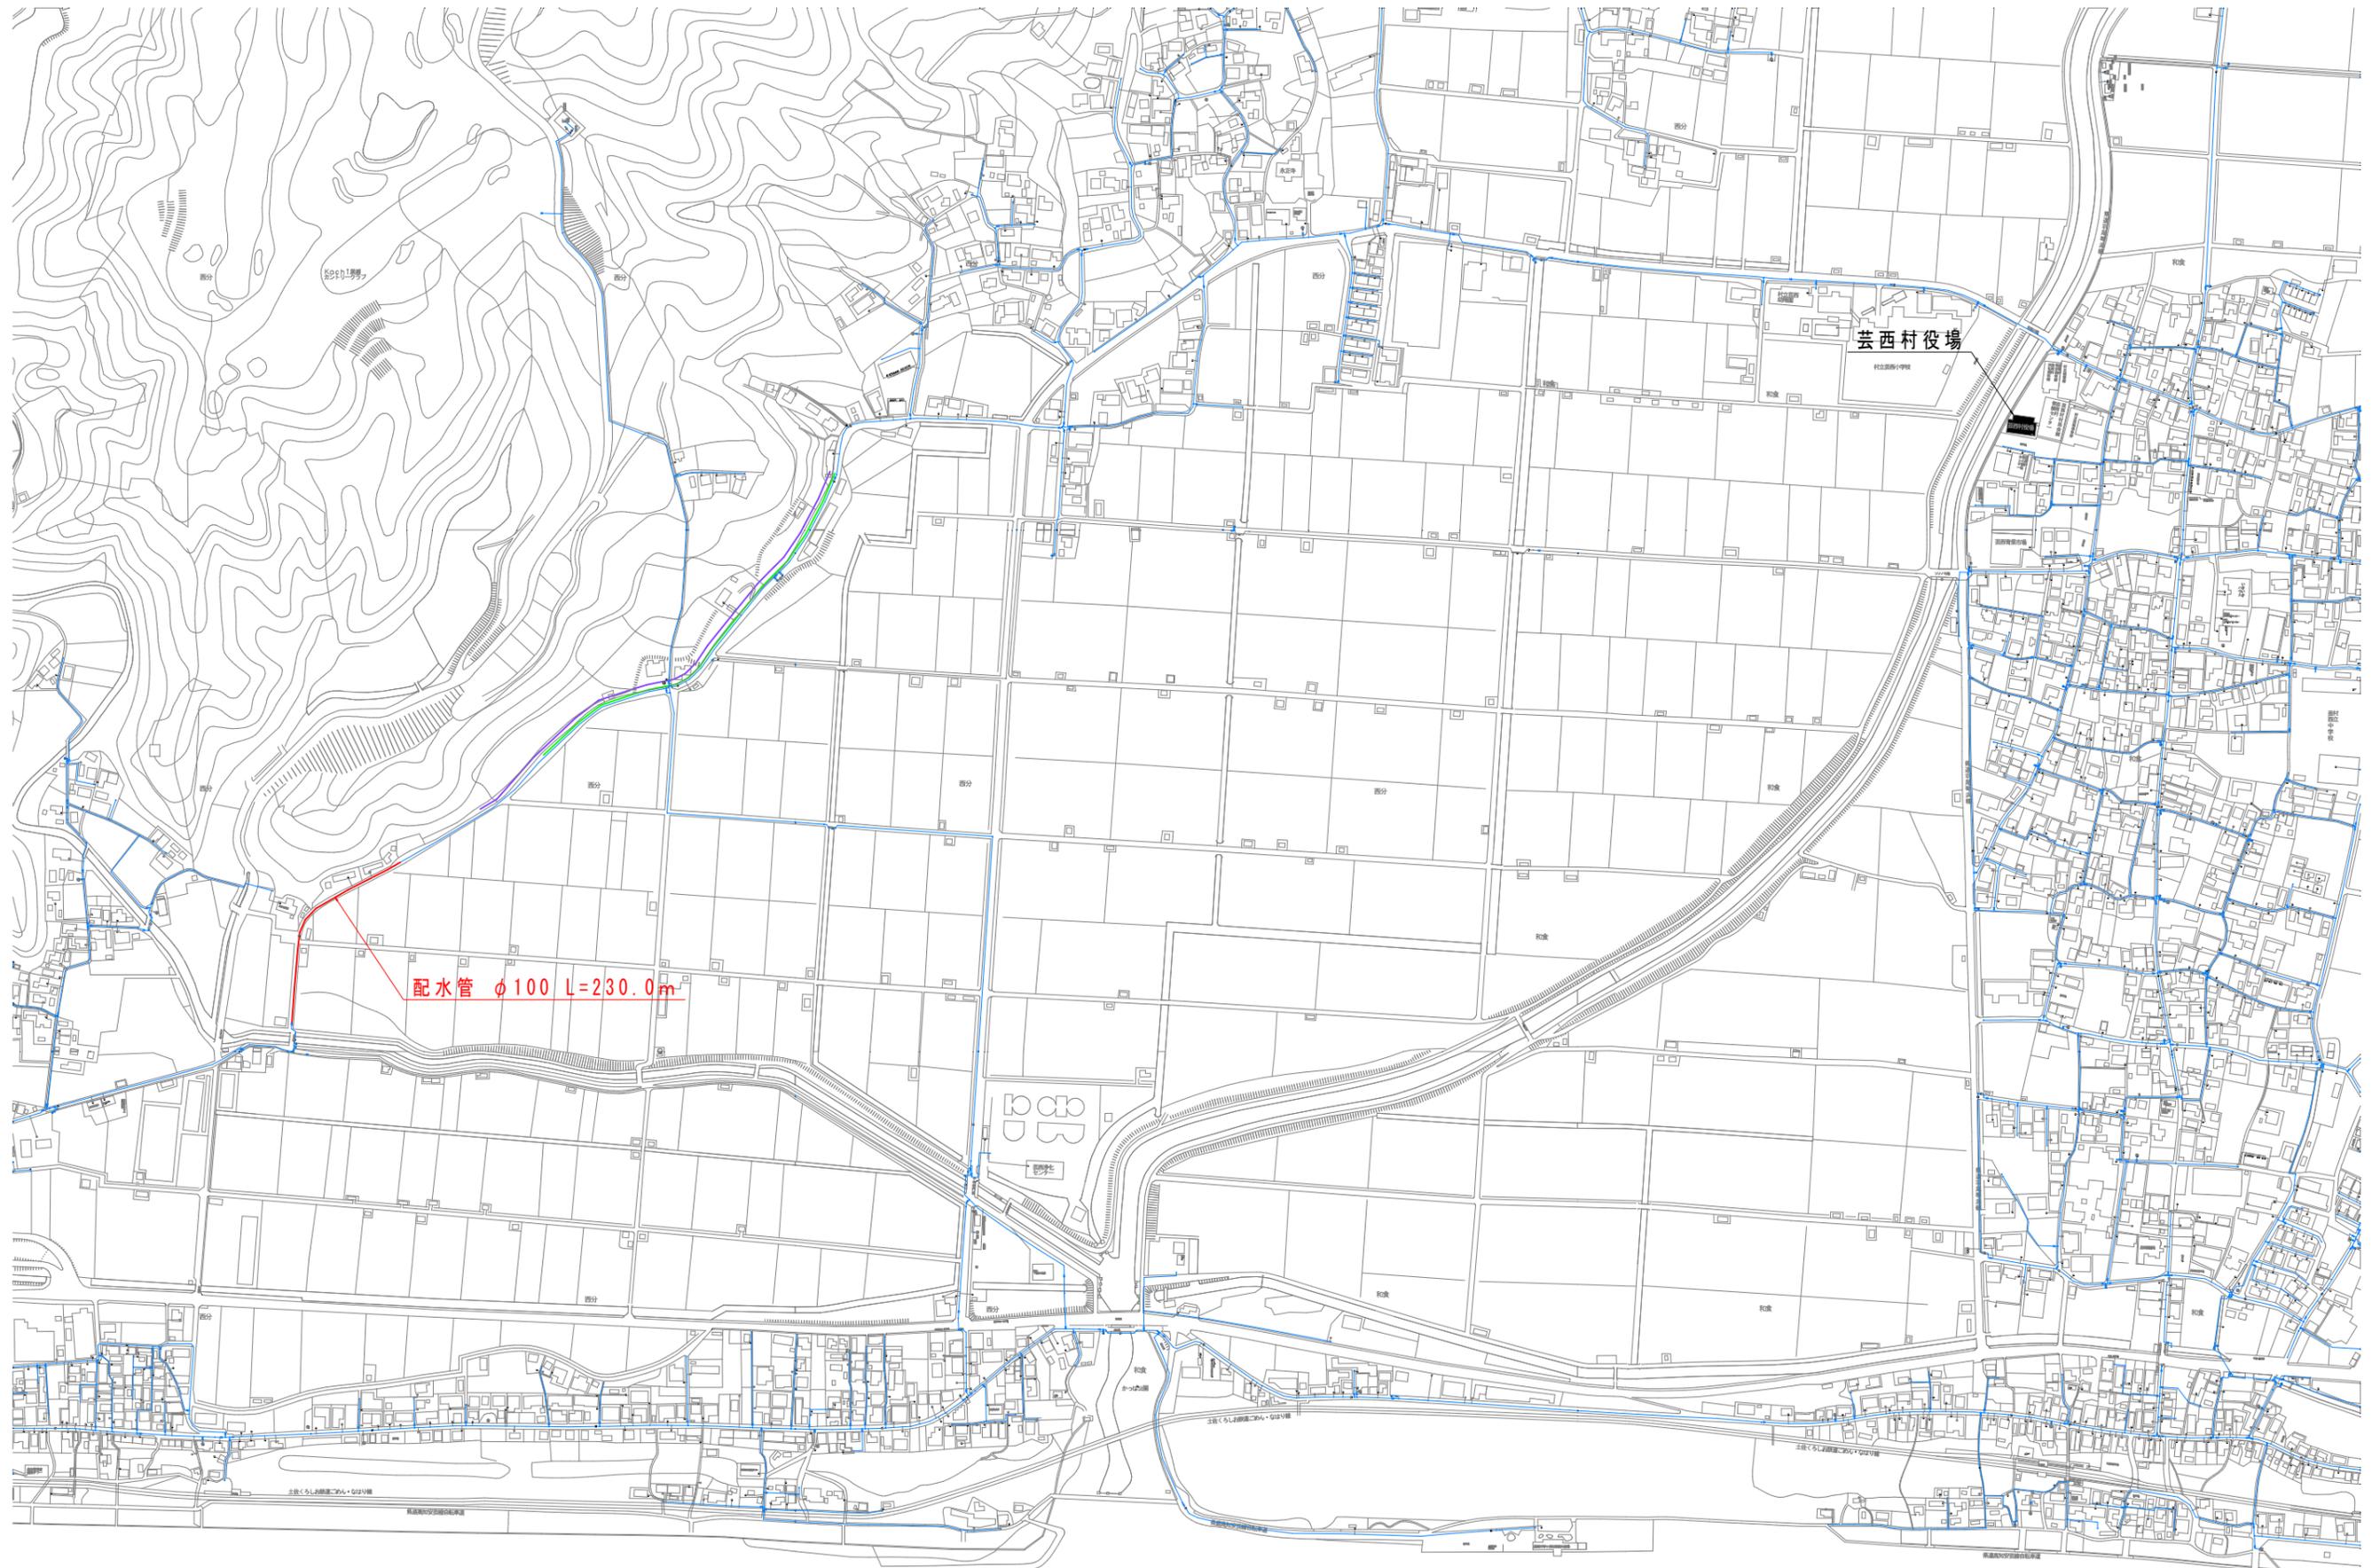

配水管 φ100 L=230.0m

芸西村役場